







MEMORIAL QUANTITATIVO

	BODA DE LOBO - REFORMAR	3 UNID.
	POSTO DE VISITA	01 UNID.
	RECAPEAMENTO	1.041,50M ²
	RECONSTRUÇÃO	1.041,50M ²



PLANTA DE PAVIMENTAÇÃO ESCALA: 1/250

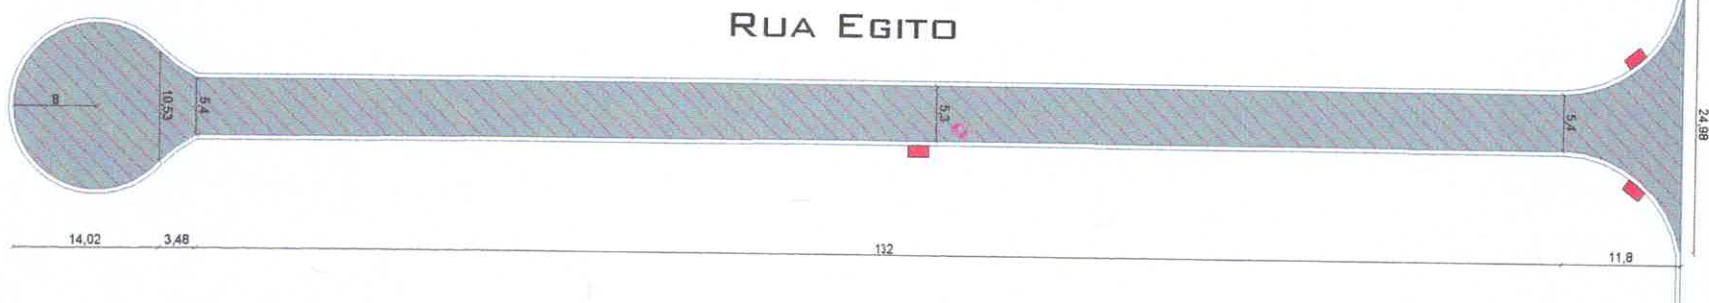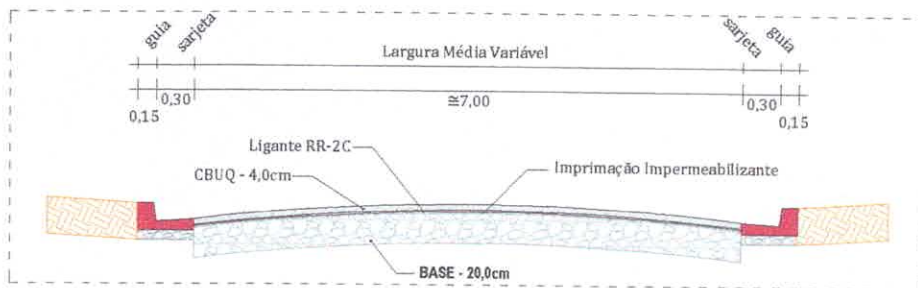

CORTE ESQUEMÁTICO - RECONSTRUÇÃO SEM ESCALA

VERSÃO	DATA	DESCRIPTIVO	DESENHISTA/VDTO
CONTROLE DE REVISÕES			
PROJETO BÁSICO			folha 02/03
CABREÚVA			
Objeto: INFRAESTRUTURA - VILAREJO - CABREÚVA - SP			
Descritivo: Detalhes Genéricos para Execução de Recapeamento na Rua Egito			
Local: Rua Egito - Vilarejo Sopé da Serra - Cabreúva - SP			
Proprietário: Município de Cabreúva CNPJ 46.634.432/0001-55			
Desenhista: Vinicius da Silva Malaquias			
Escala: Indicado		CABREÚVA, 01 de novembro de 2023	
<p>Localização</p> 		<p>Antonio Carlos Mangini ANTONIO CARLOS MANGINI Prefeito Municipal de Cabreúva</p> <p>MAXWELL CAVALLANTE RODRIGUES Secretário Municipal de Obras e Serviços Urbanos</p> <p>Rodrigo da Costa Engenheiro Civil RAC de Registro nº 0306 - CREA 5061/021100/SP</p>	












01 PROJETO RUA EGITO

Final Audit Report

2024-08-29


Created:	2024-08-08
By:	Nathallye Rosa (nathallyerosa.obras@cabreuva.sp.gov.br)
Status:	Signed
Transaction ID:	CBJCHBCAABAAEr3yrzt69o4mxshYMCVnQPf2HMs8zur-

"01 PROJETO RUA EGITO" History


-  Document created by Nathallye Rosa (nathallyerosa.obras@cabreuva.sp.gov.br)
2024-08-08 - 7:53:29 PM GMT
-  Document emailed to antoniomangini.gabinete@cabreuva.sp.gov.br for signature
2024-08-08 - 7:58:59 PM GMT
-  Email viewed by antoniomangini.gabinete@cabreuva.sp.gov.br
2024-08-09 - 11:00:10 AM GMT
-  Signer antoniomangini.gabinete@cabreuva.sp.gov.br entered name at signing as Antonio Carlos Mangini
2024-08-09 - 11:00:40 AM GMT
-  Document e-signed by Antonio Carlos Mangini (antoniomangini.gabinete@cabreuva.sp.gov.br)
Signature Date: 2024-08-09 - 11:00:42 AM GMT - Time Source: server
-  Document emailed to rodrigocosta.obras@cabreuva.sp.gov.br for signature
2024-08-09 - 11:00:43 AM GMT
-  Email viewed by rodrigocosta.obras@cabreuva.sp.gov.br
2024-08-19 - 5:24:00 PM GMT
-  Signer rodrigocosta.obras@cabreuva.sp.gov.br entered name at signing as Rodrigo da Costa
2024-08-19 - 5:25:32 PM GMT
-  Document e-signed by Rodrigo da Costa (rodrigocosta.obras@cabreuva.sp.gov.br)
Signature Date: 2024-08-19 - 5:25:34 PM GMT - Time Source: server
-  Document emailed to maxwellcavalcante.obras@cabreuva.sp.gov.br for signature
2024-08-19 - 5:25:35 PM GMT
-  Email viewed by maxwellcavalcante.obras@cabreuva.sp.gov.br
2024-08-19 - 5:40:46 PM GMT

 Email viewed by maxwellcavalcante.obras@cabreuva.sp.gov.br

2024-08-29 - 12:52:05 PM GMT

 Signer maxwellcavalcante.obras@cabreuva.sp.gov.br entered name at signing as Maxwell Cavalcante Rodrigues

2024-08-29 - 12:53:22 PM GMT

 Document e-signed by Maxwell Cavalcante Rodrigues (maxwellcavalcante.obras@cabreuva.sp.gov.br)

Signature Date: 2024-08-29 - 12:53:24 PM GMT - Time Source: server

 Agreement completed.

2024-08-29 - 12:53:24 PM GMT